



□ BASEMENT FLOOR PLAN 




□ FIRST FLOOR PLAN

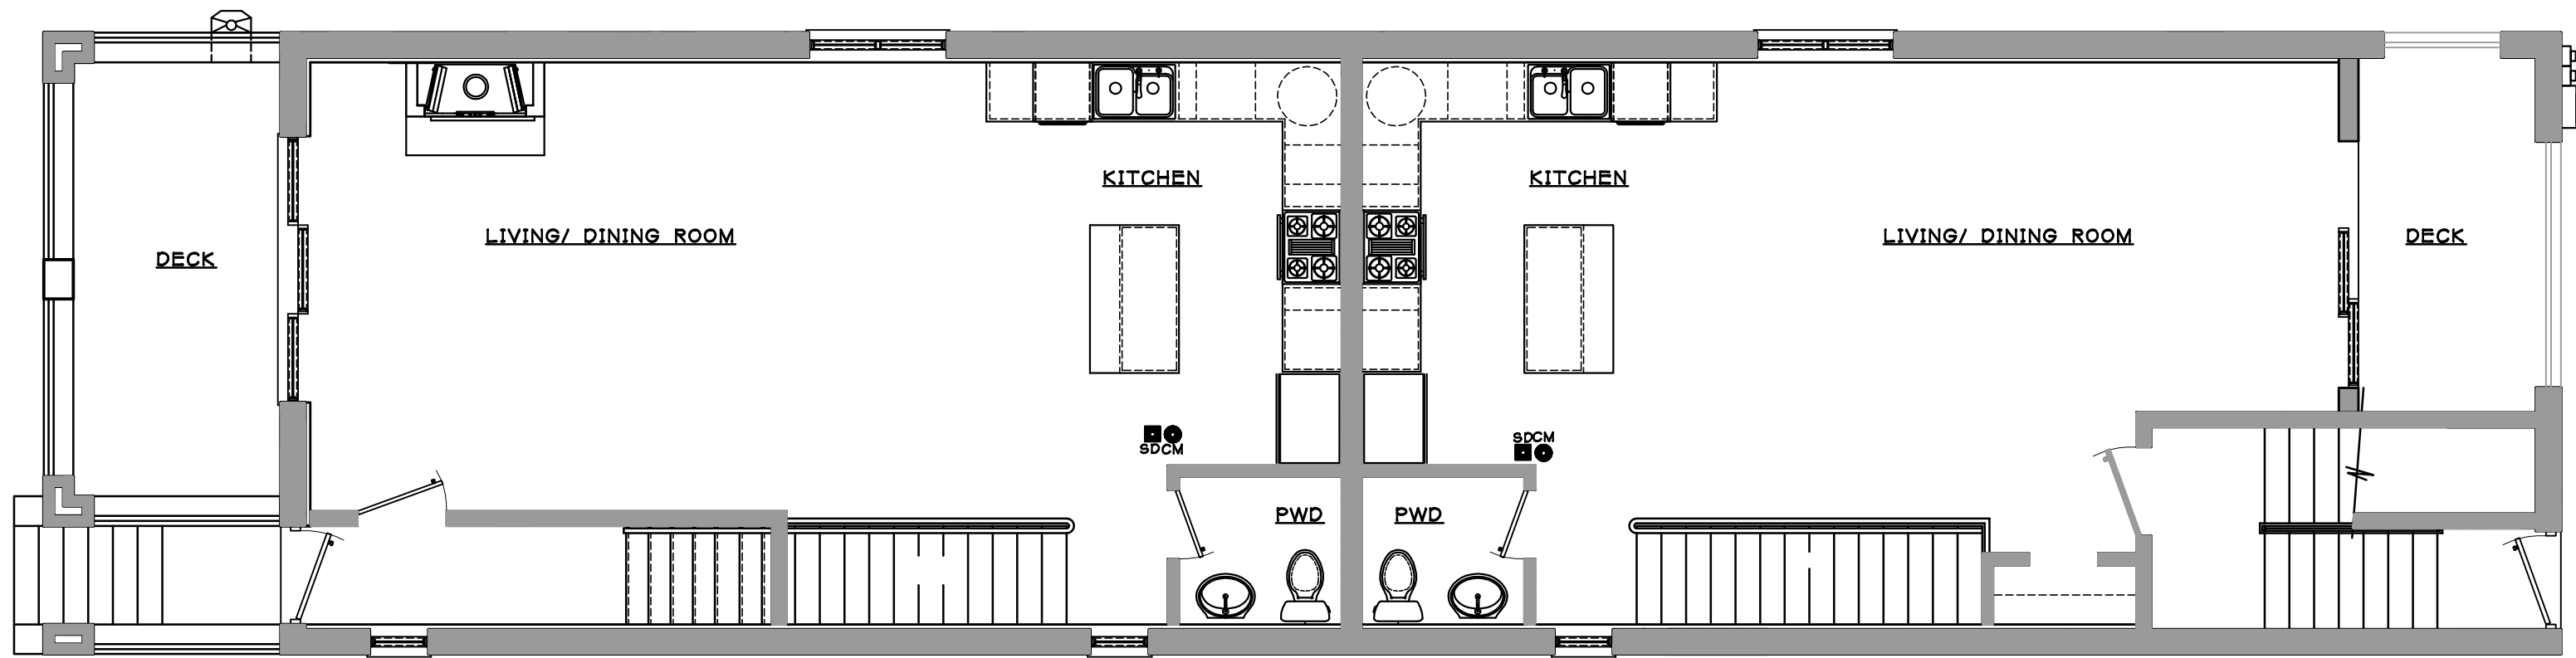

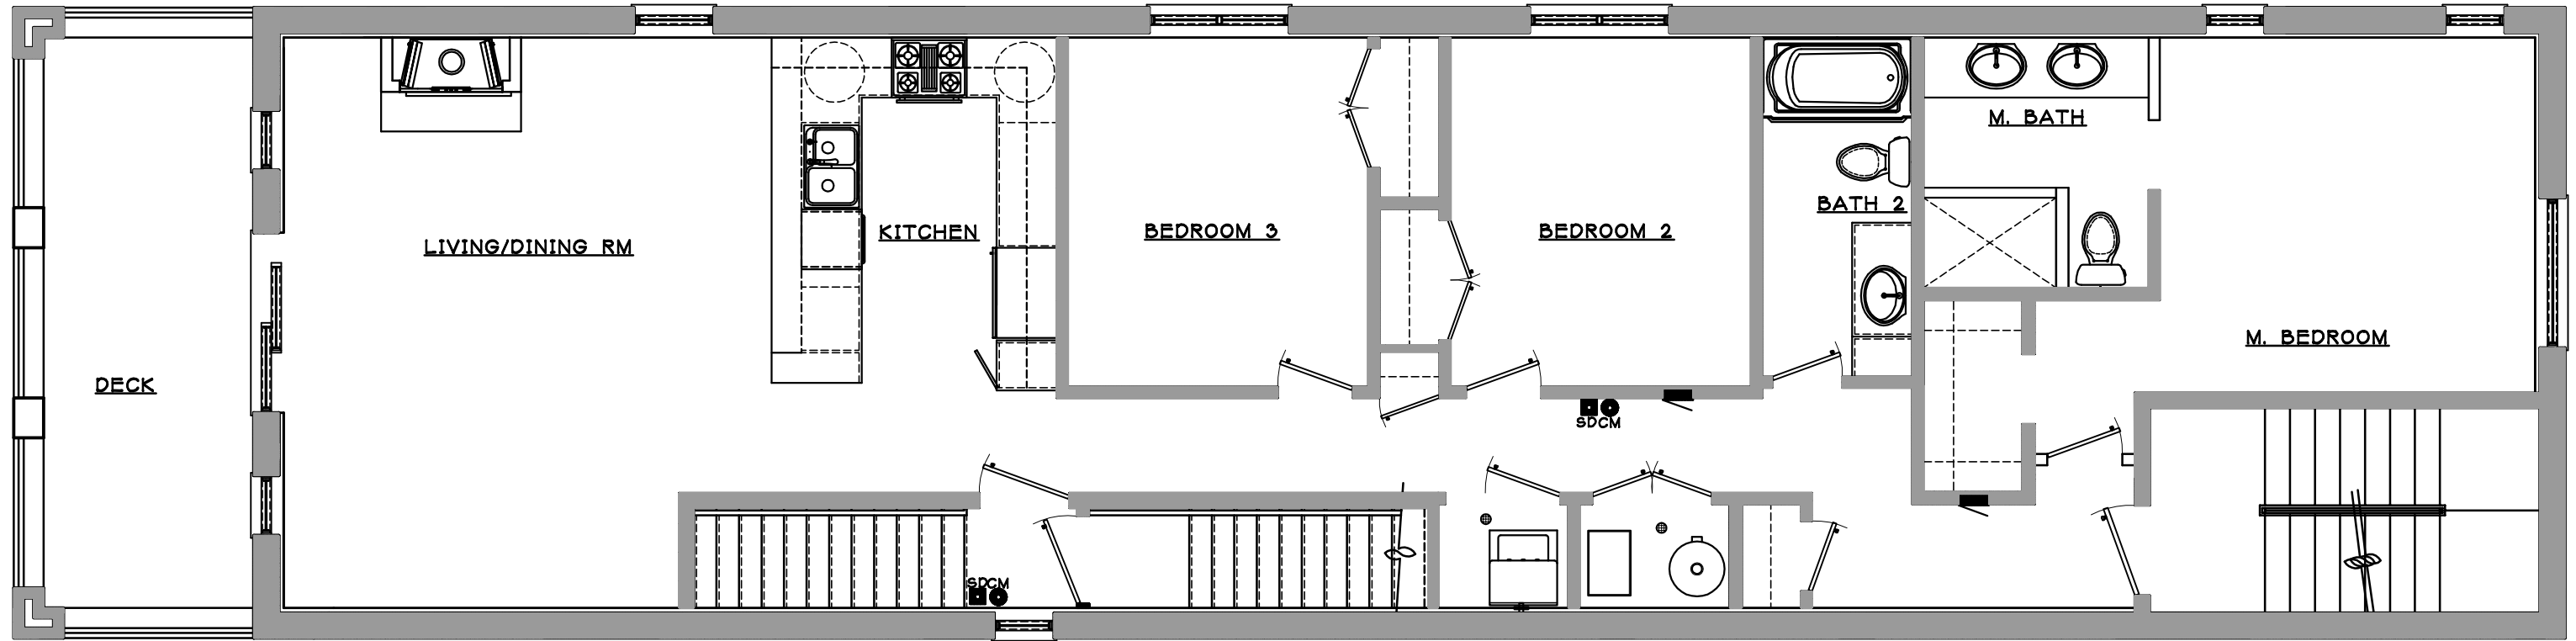


□ SECOND FLOOR PLAN



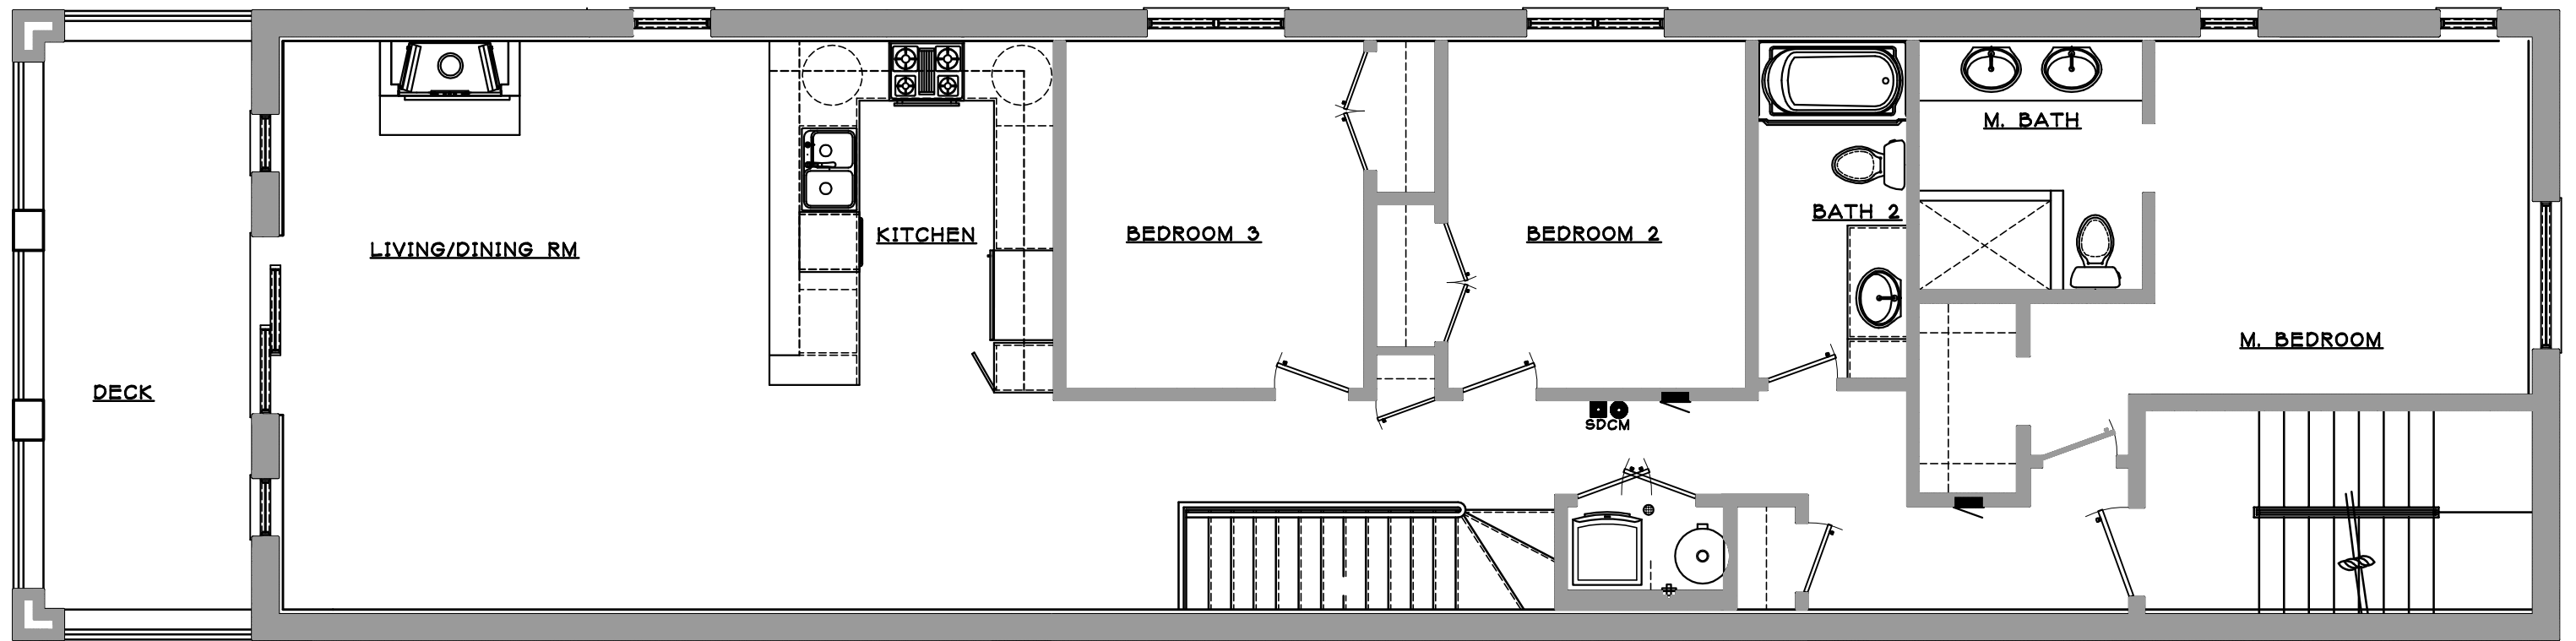


THIRD FLOOR PLAN



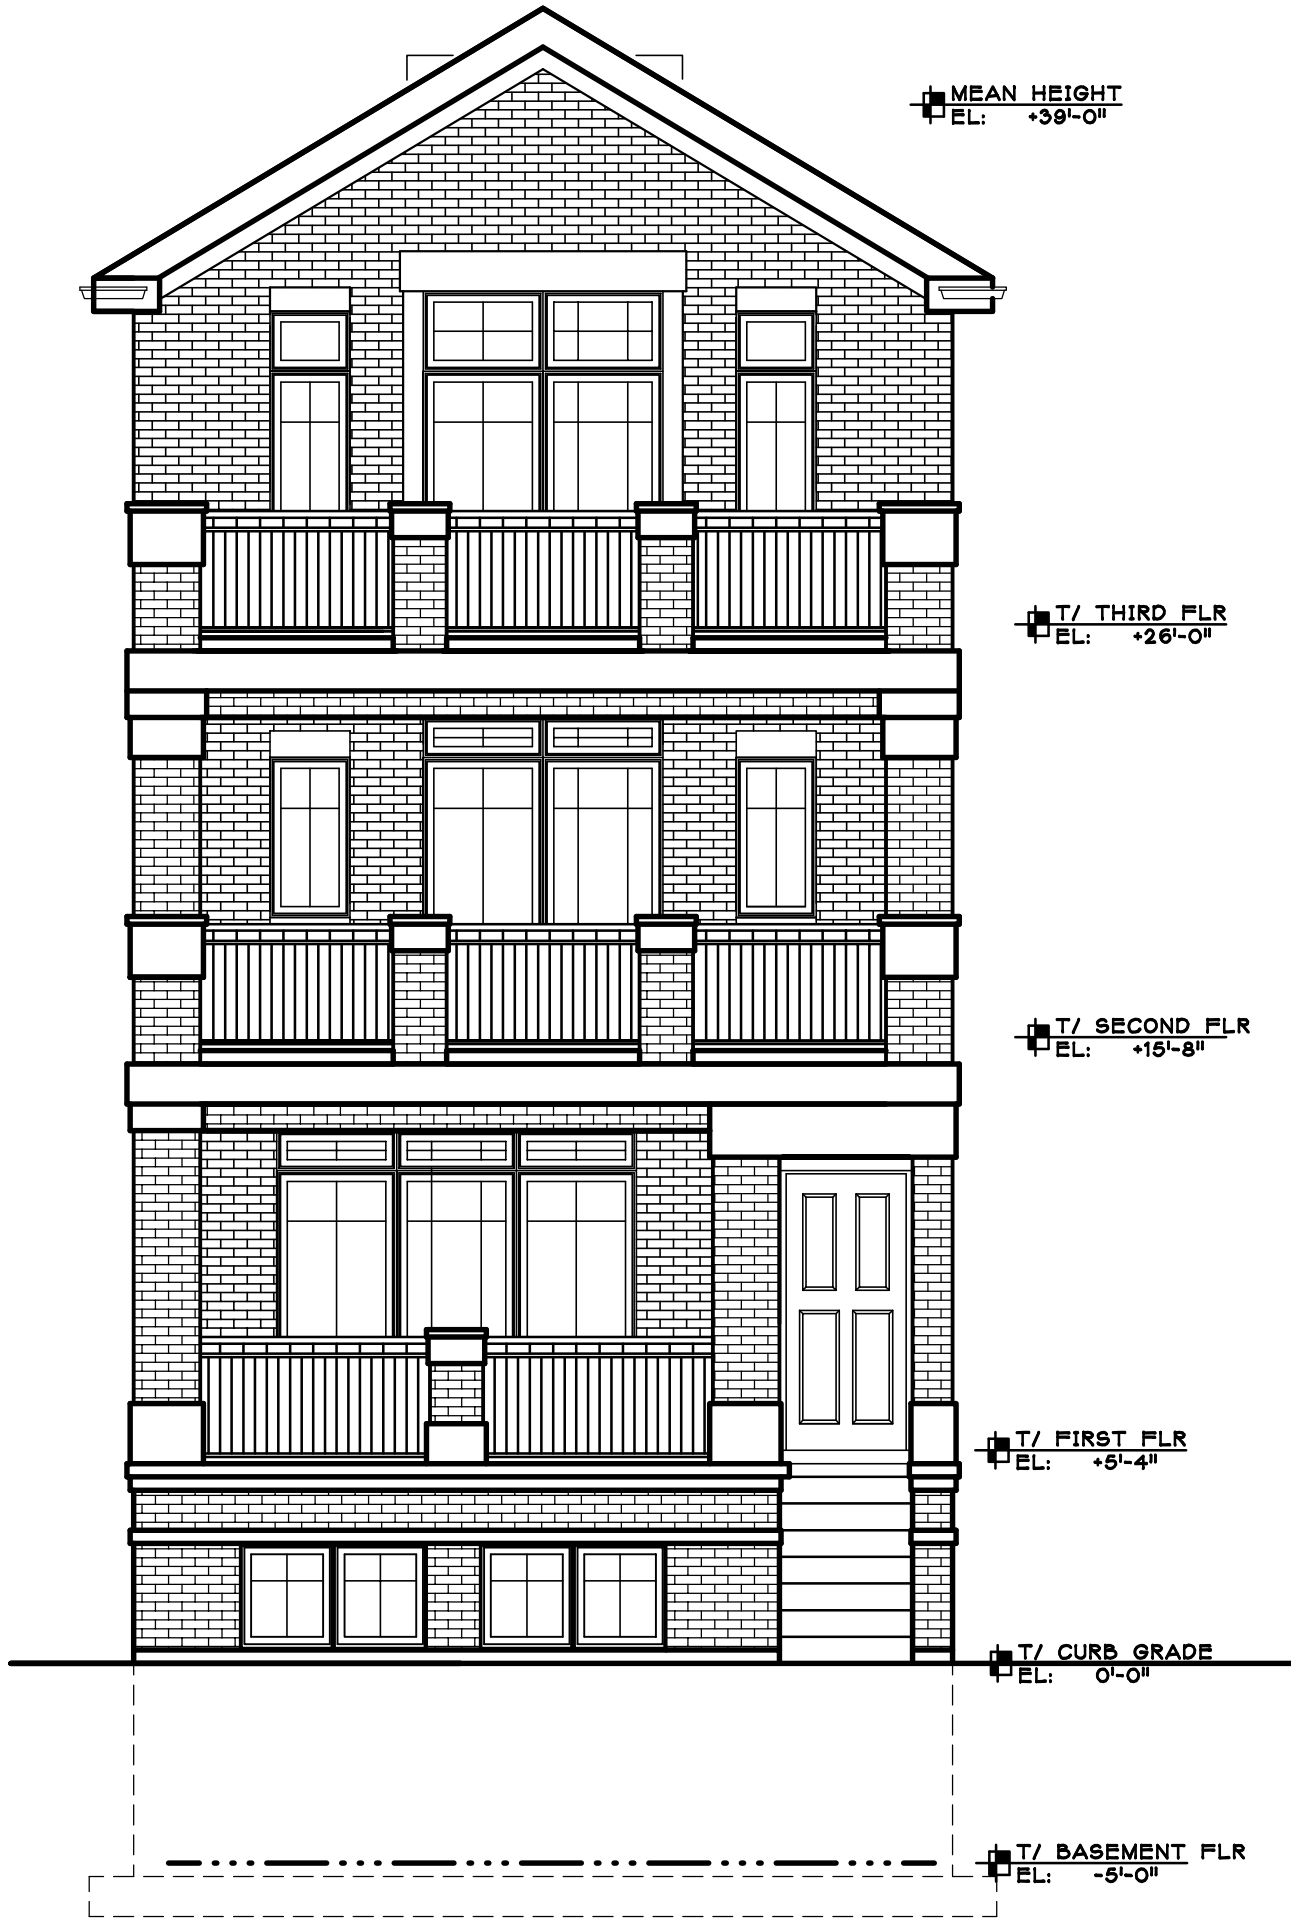

WEST ELEVATION

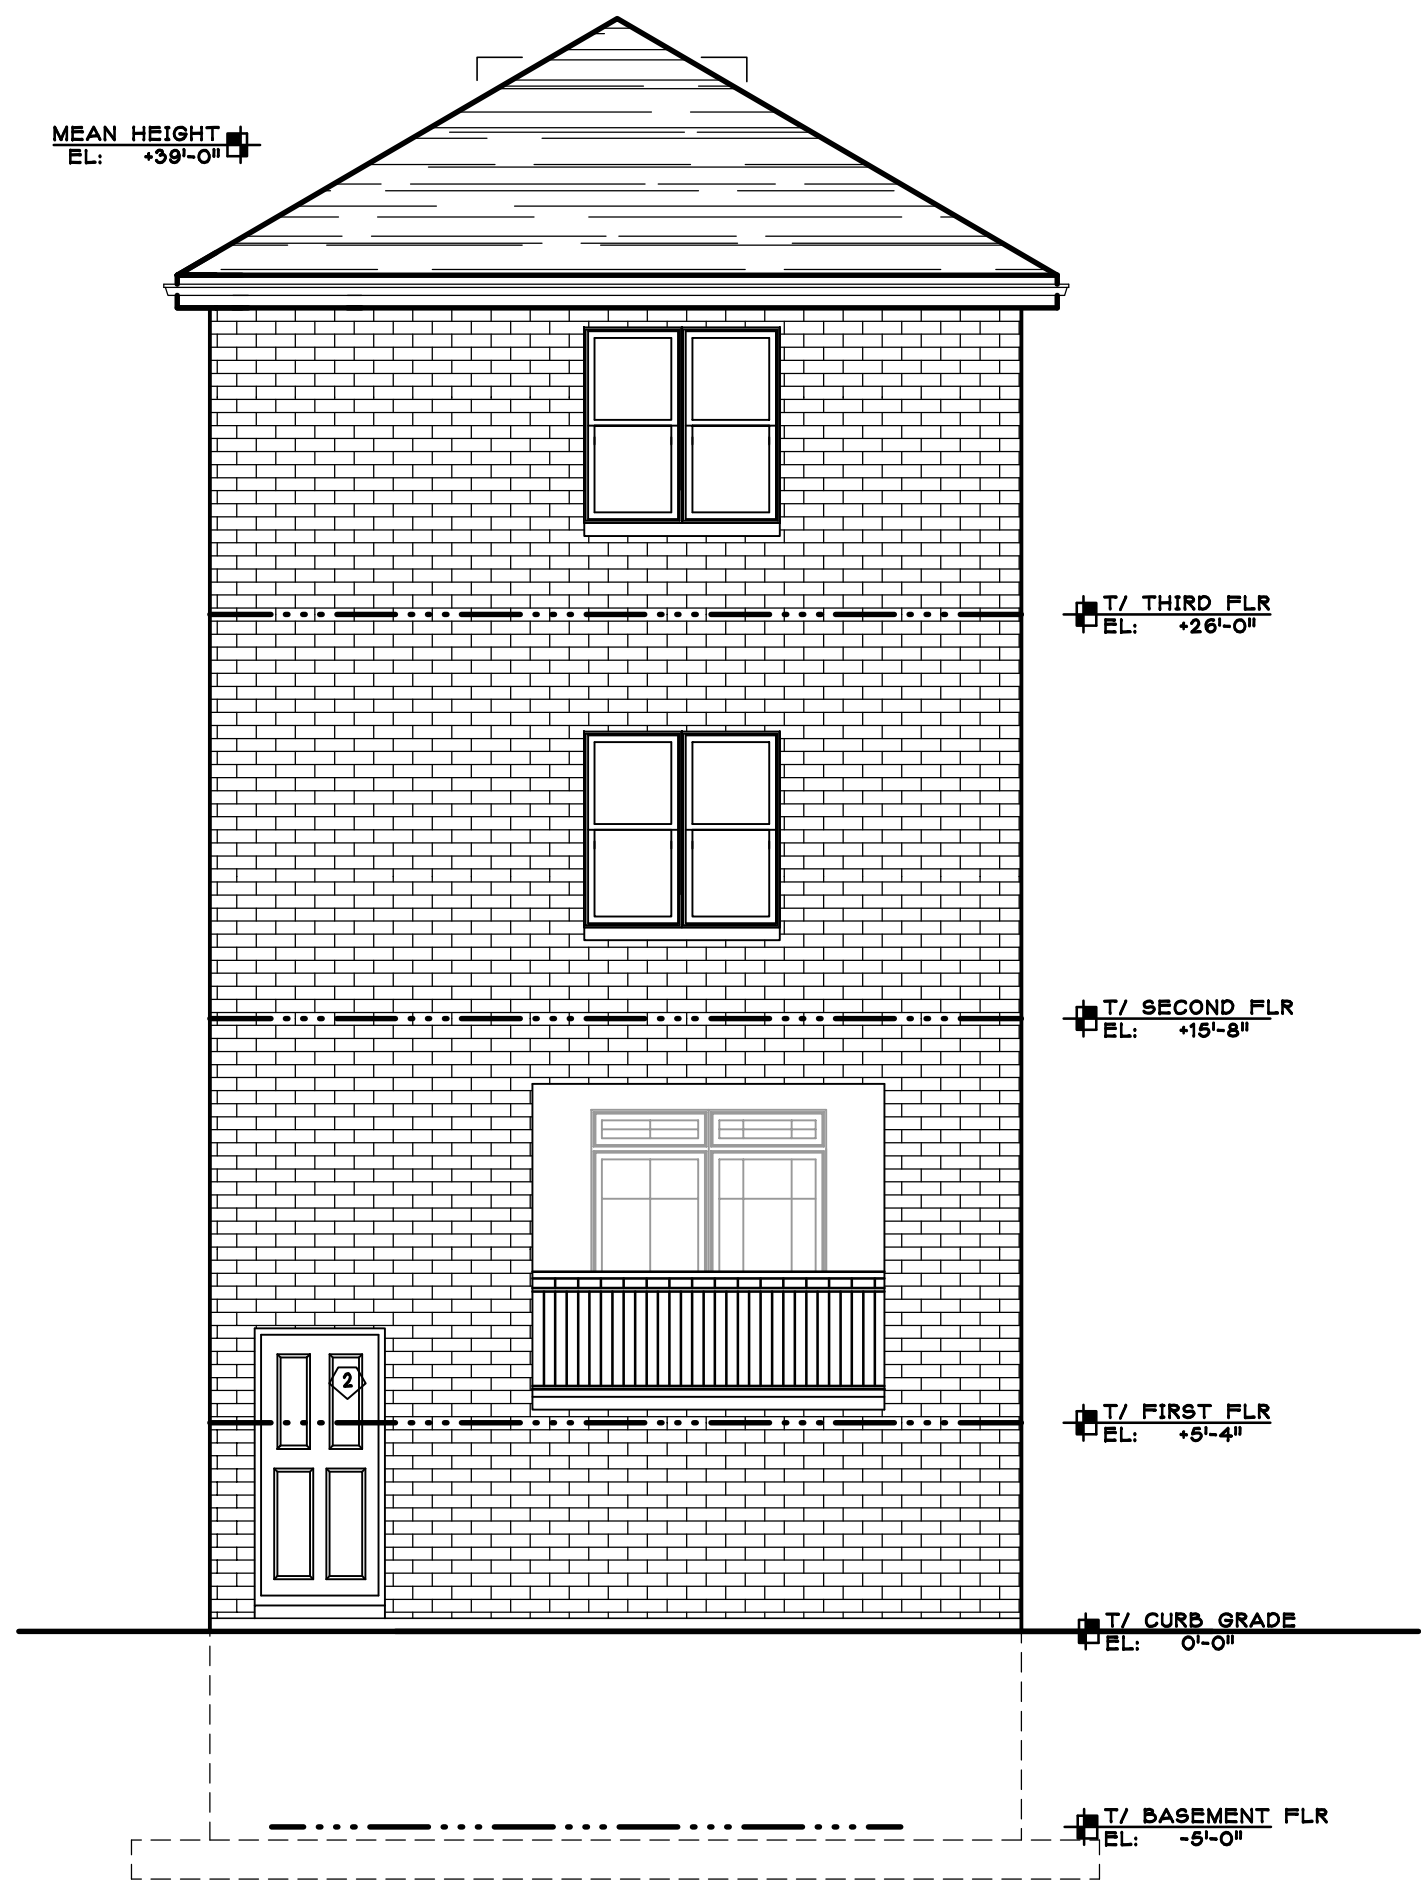

MEAN HEIGHT
EL: +39'-0"

T/ THIRD FLR
EL: +26'-0"


T/ SECOND FLR
EL: +15'-8"

T/ FIRST FLR
EL: +5'-4"

T/ CURB GRADE
EL: 0'-0"

T/ BASEMENT FLR
EL: -5'-0"

□ EAST ELEVATION

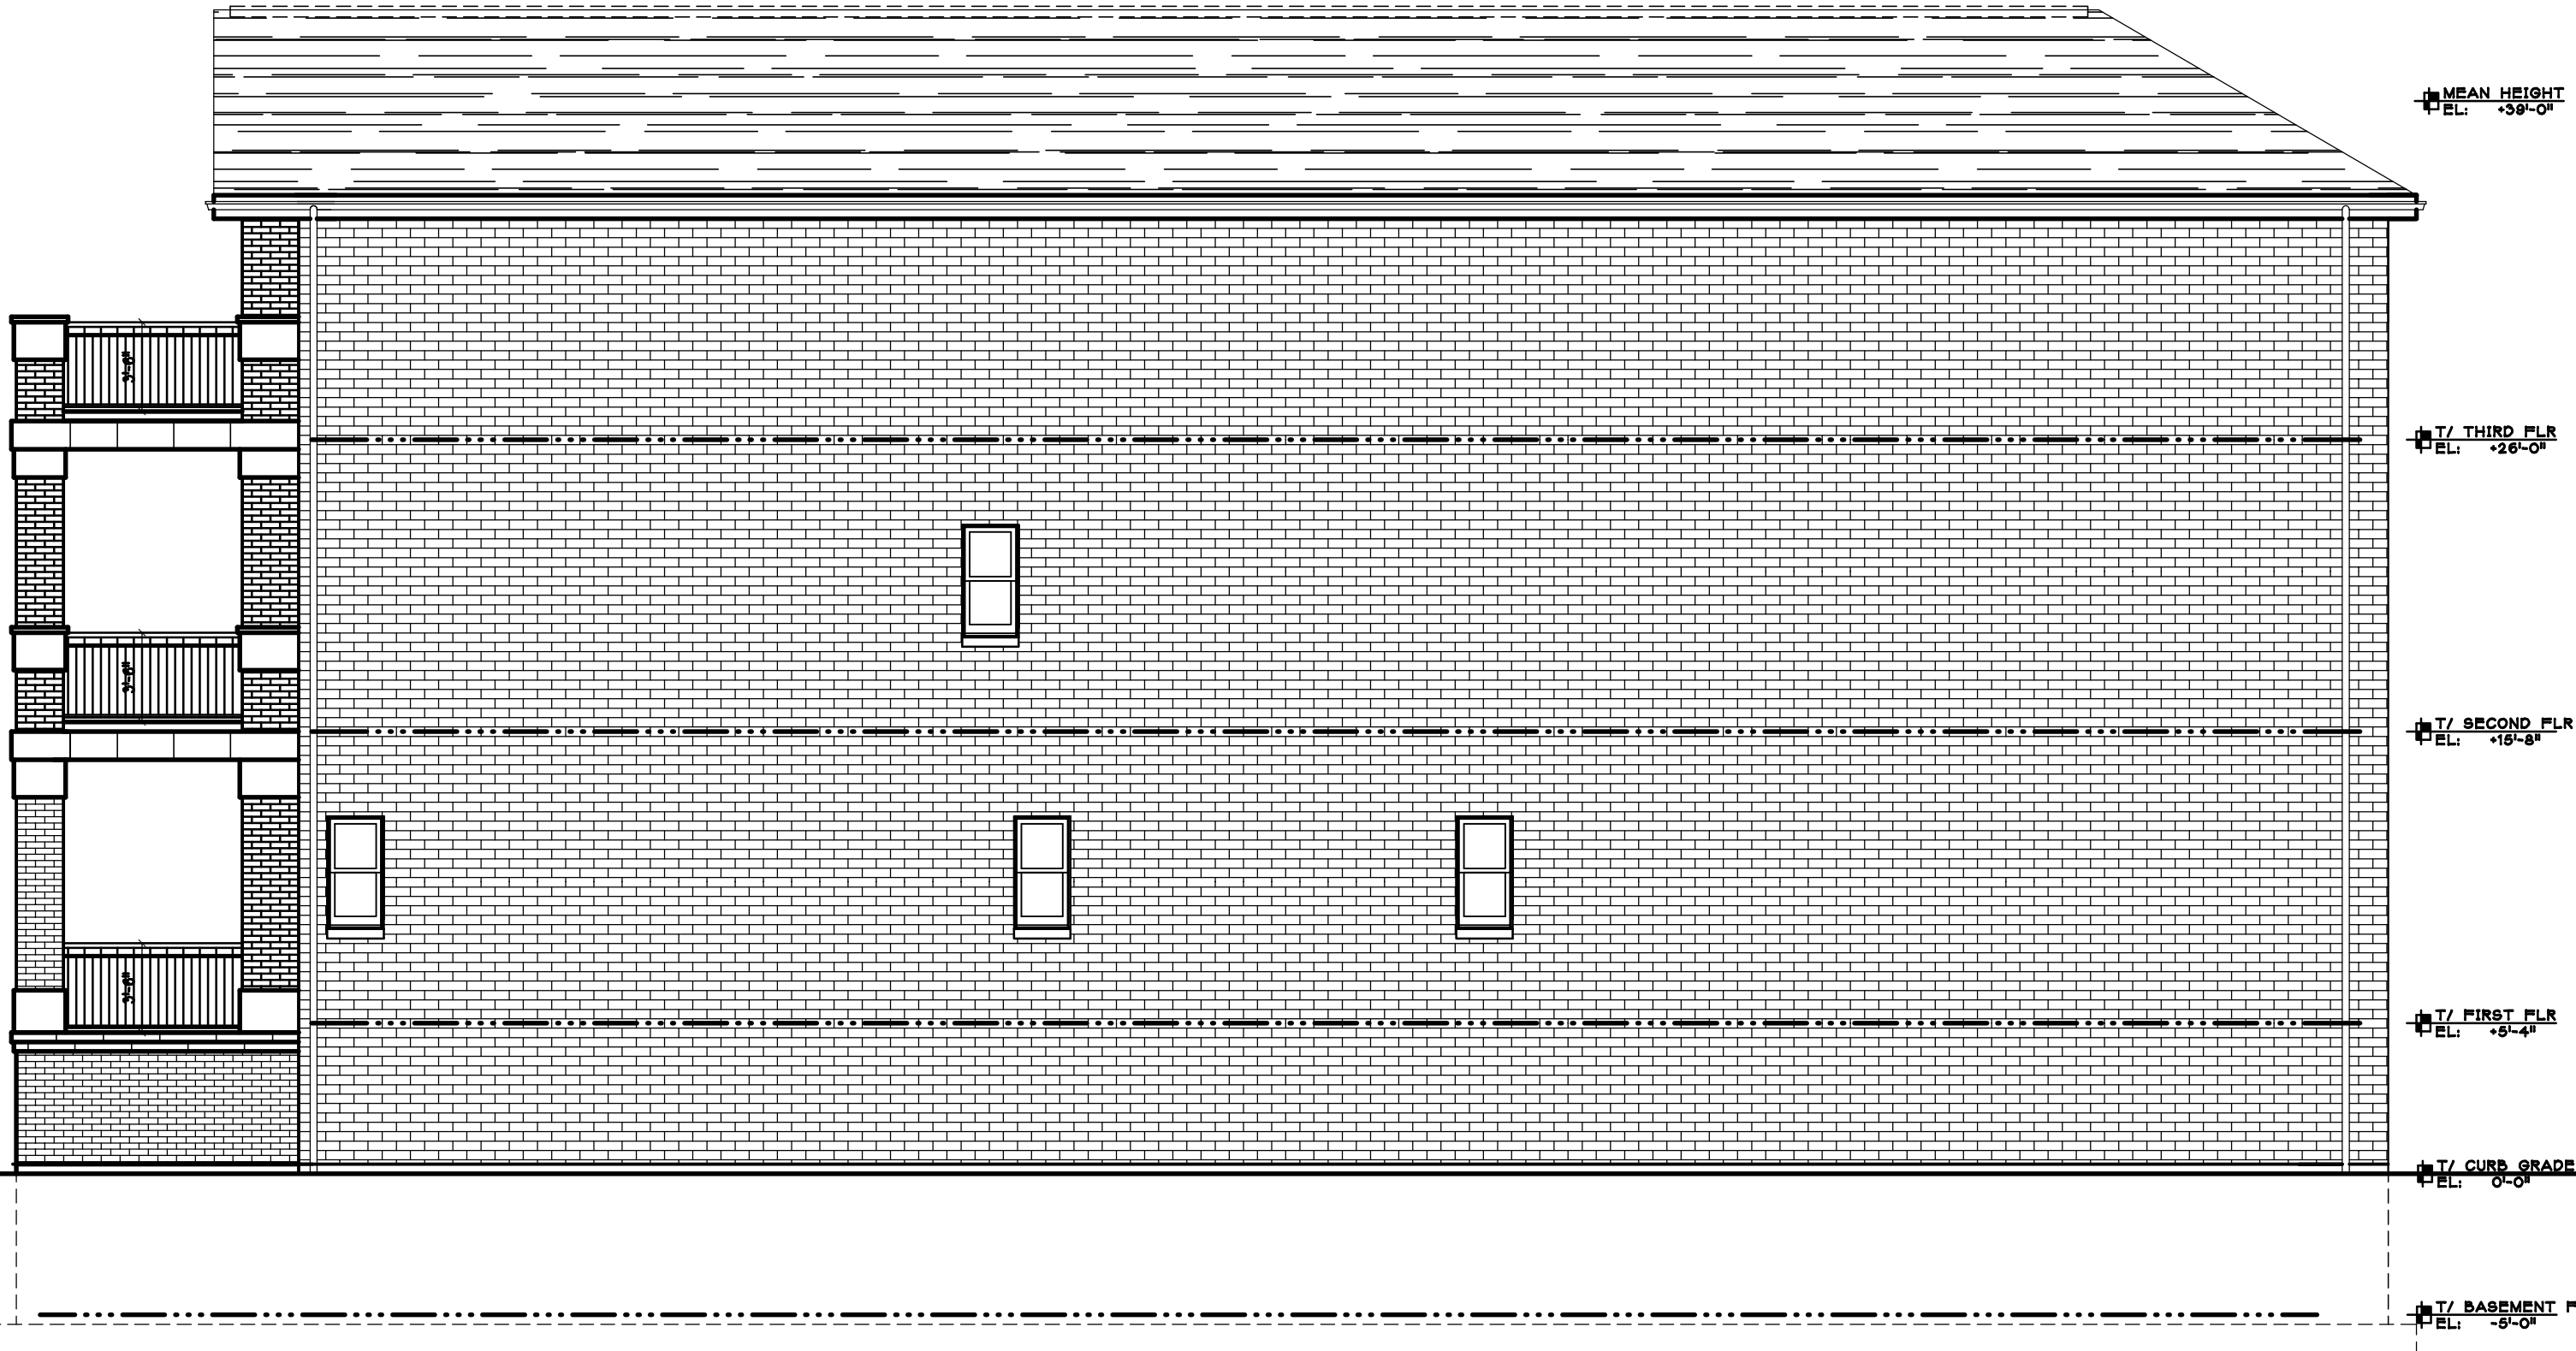

MEAN HEIGHT
EL: +39'-0"

T/ THIRD FLR
EL: +26'-0"

T/ SECOND FLR
EL: +15'-8"

T/ FIRST FLR
EL: +5'-4"

T/ CURB GRADE
EL: 0'-0"

T/ BASEMENT FLR
EL: -5'-0"

□ SOUTH SIDE ELEVATION

MEAN HEIGHT
EL: +39'-0"


T/ THIRD FLR
EL: +26'-0"

T/ SECOND FLR
EL: +16'-8"

T/ FIRST FLR
EL: +5'-4"

T/ CURB GRADE
EL: 0'-0"

T/ BASEMENT FLR
EL: -5'-0"

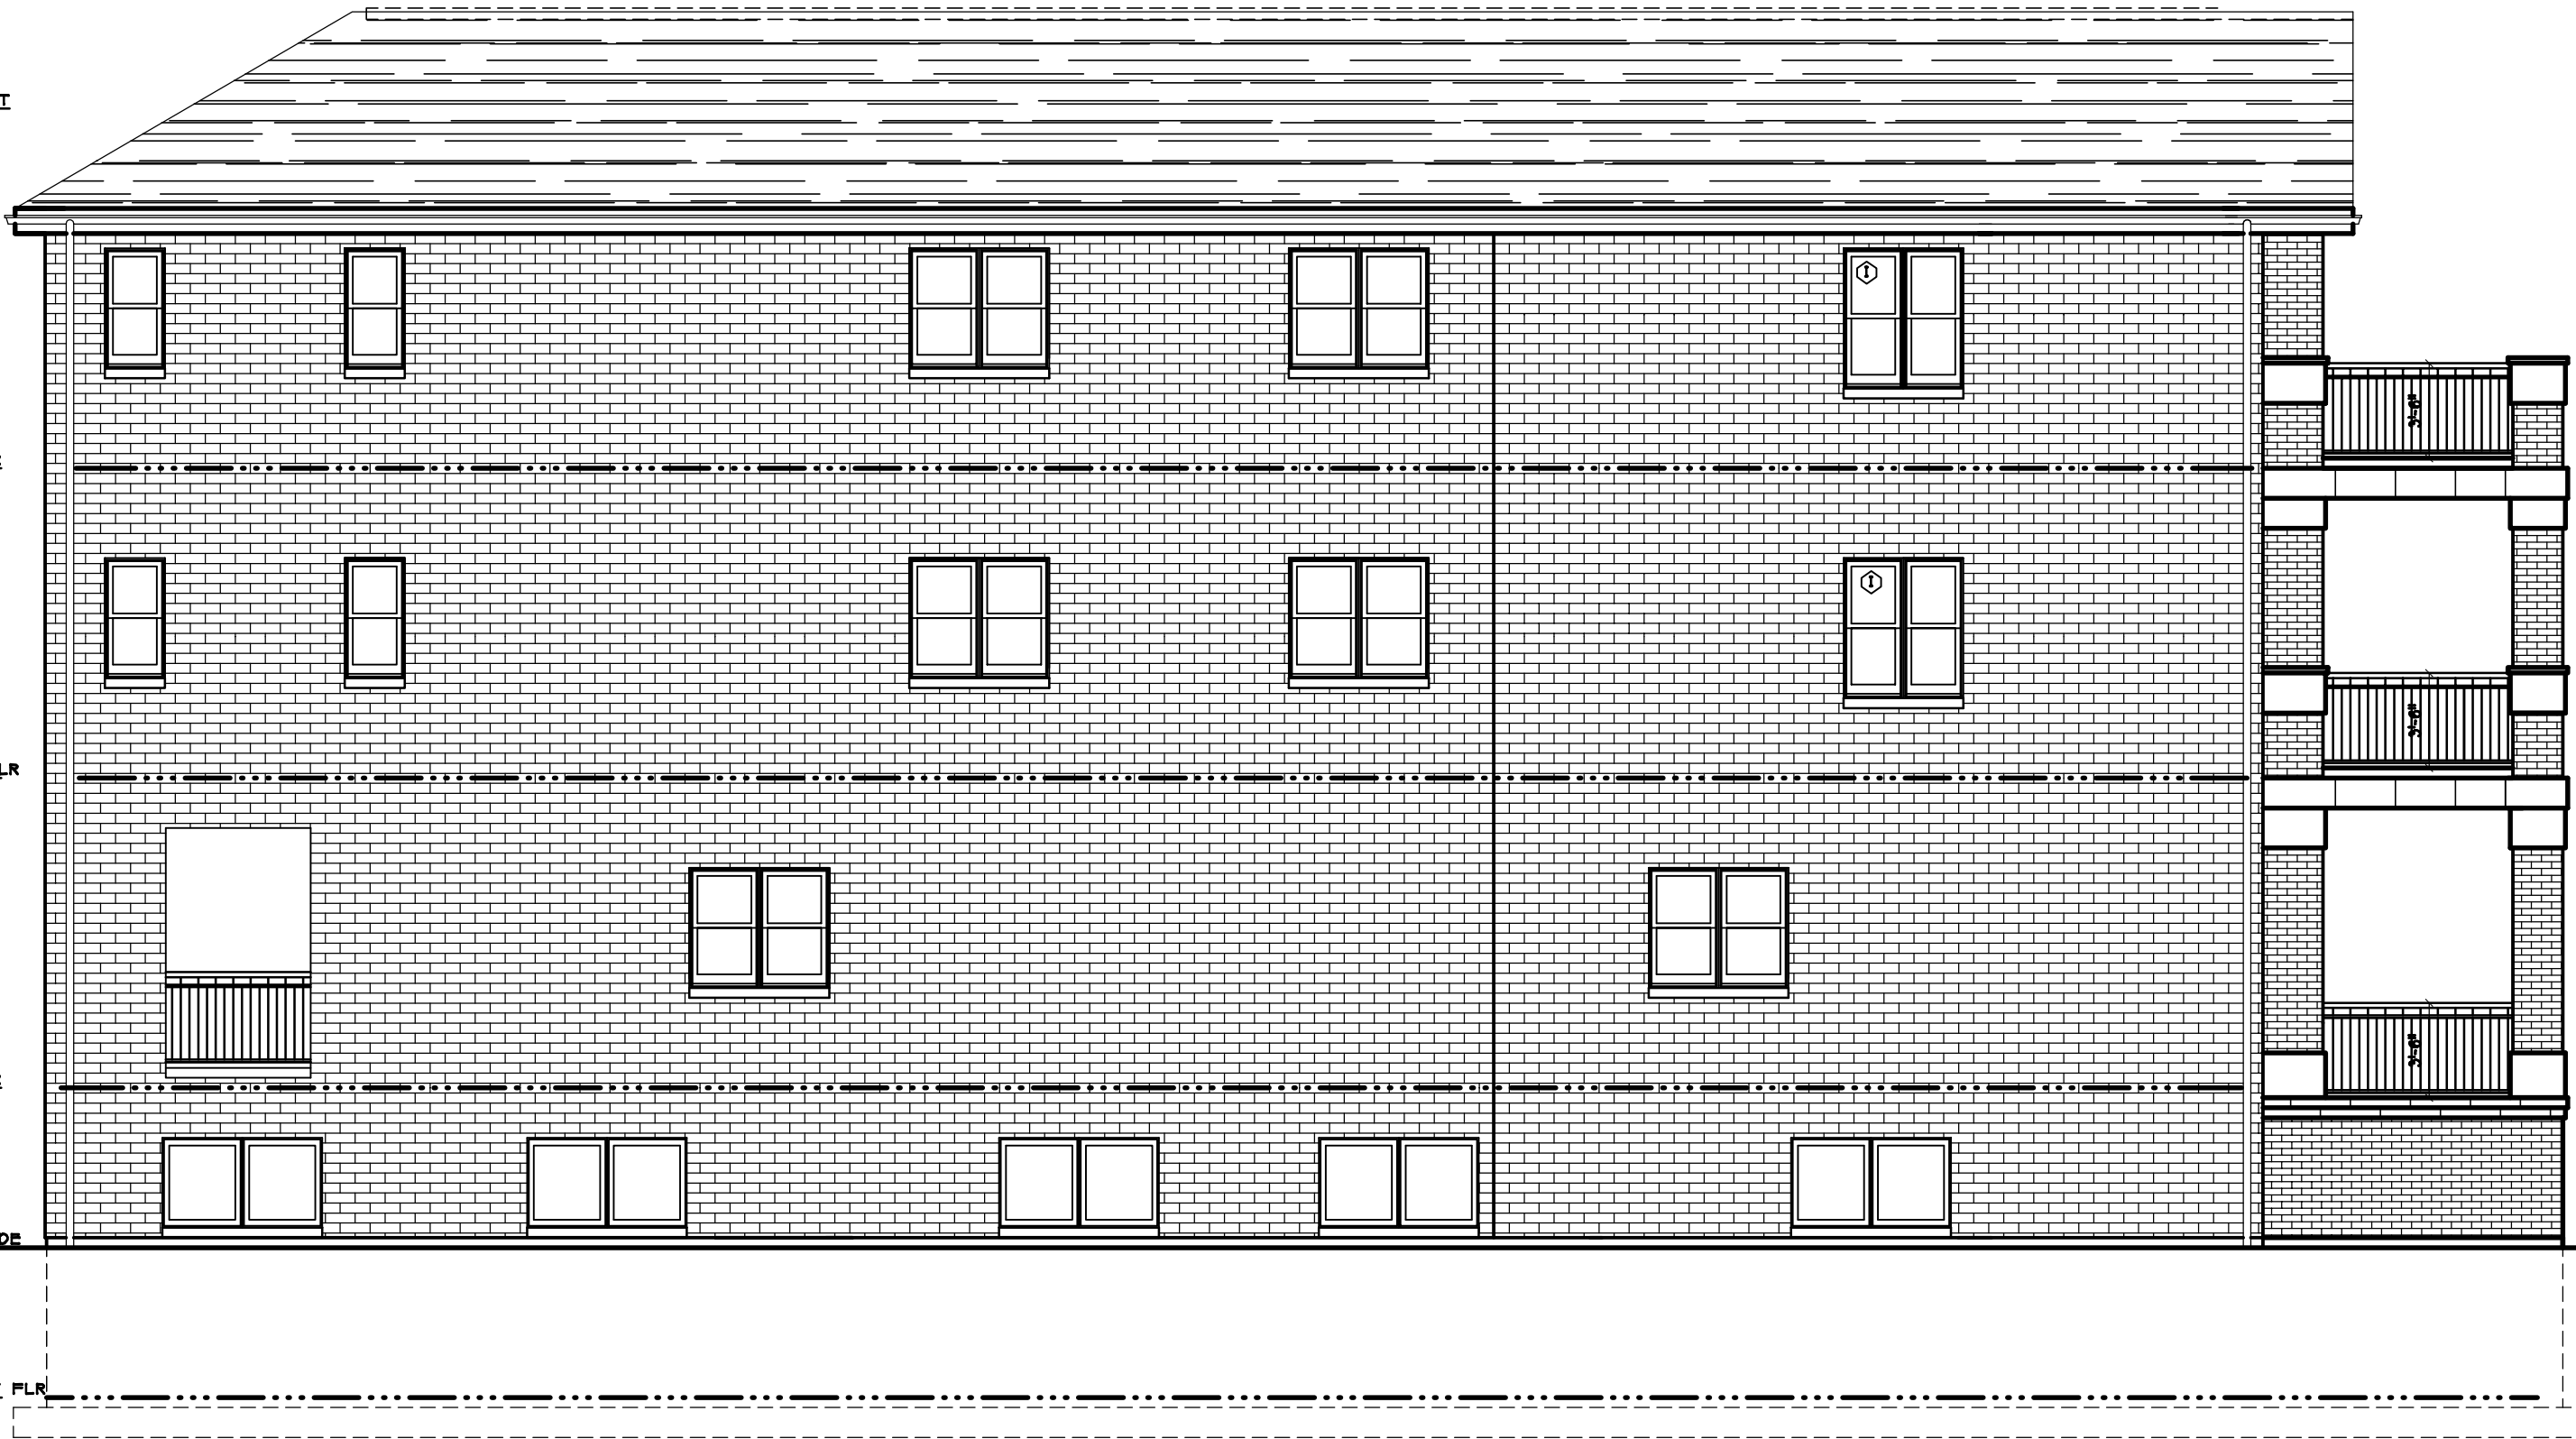

NORTH SIDE ELEVATION

SCALE: 1/4" = 1'-0"